




WESTBURY TOWER - OFFICE

RESEARCH AND LAYOUT DESIGN PROPOSAL




WESTBURY TOWER - OFFICE

CONCEPTUAL DESIGN

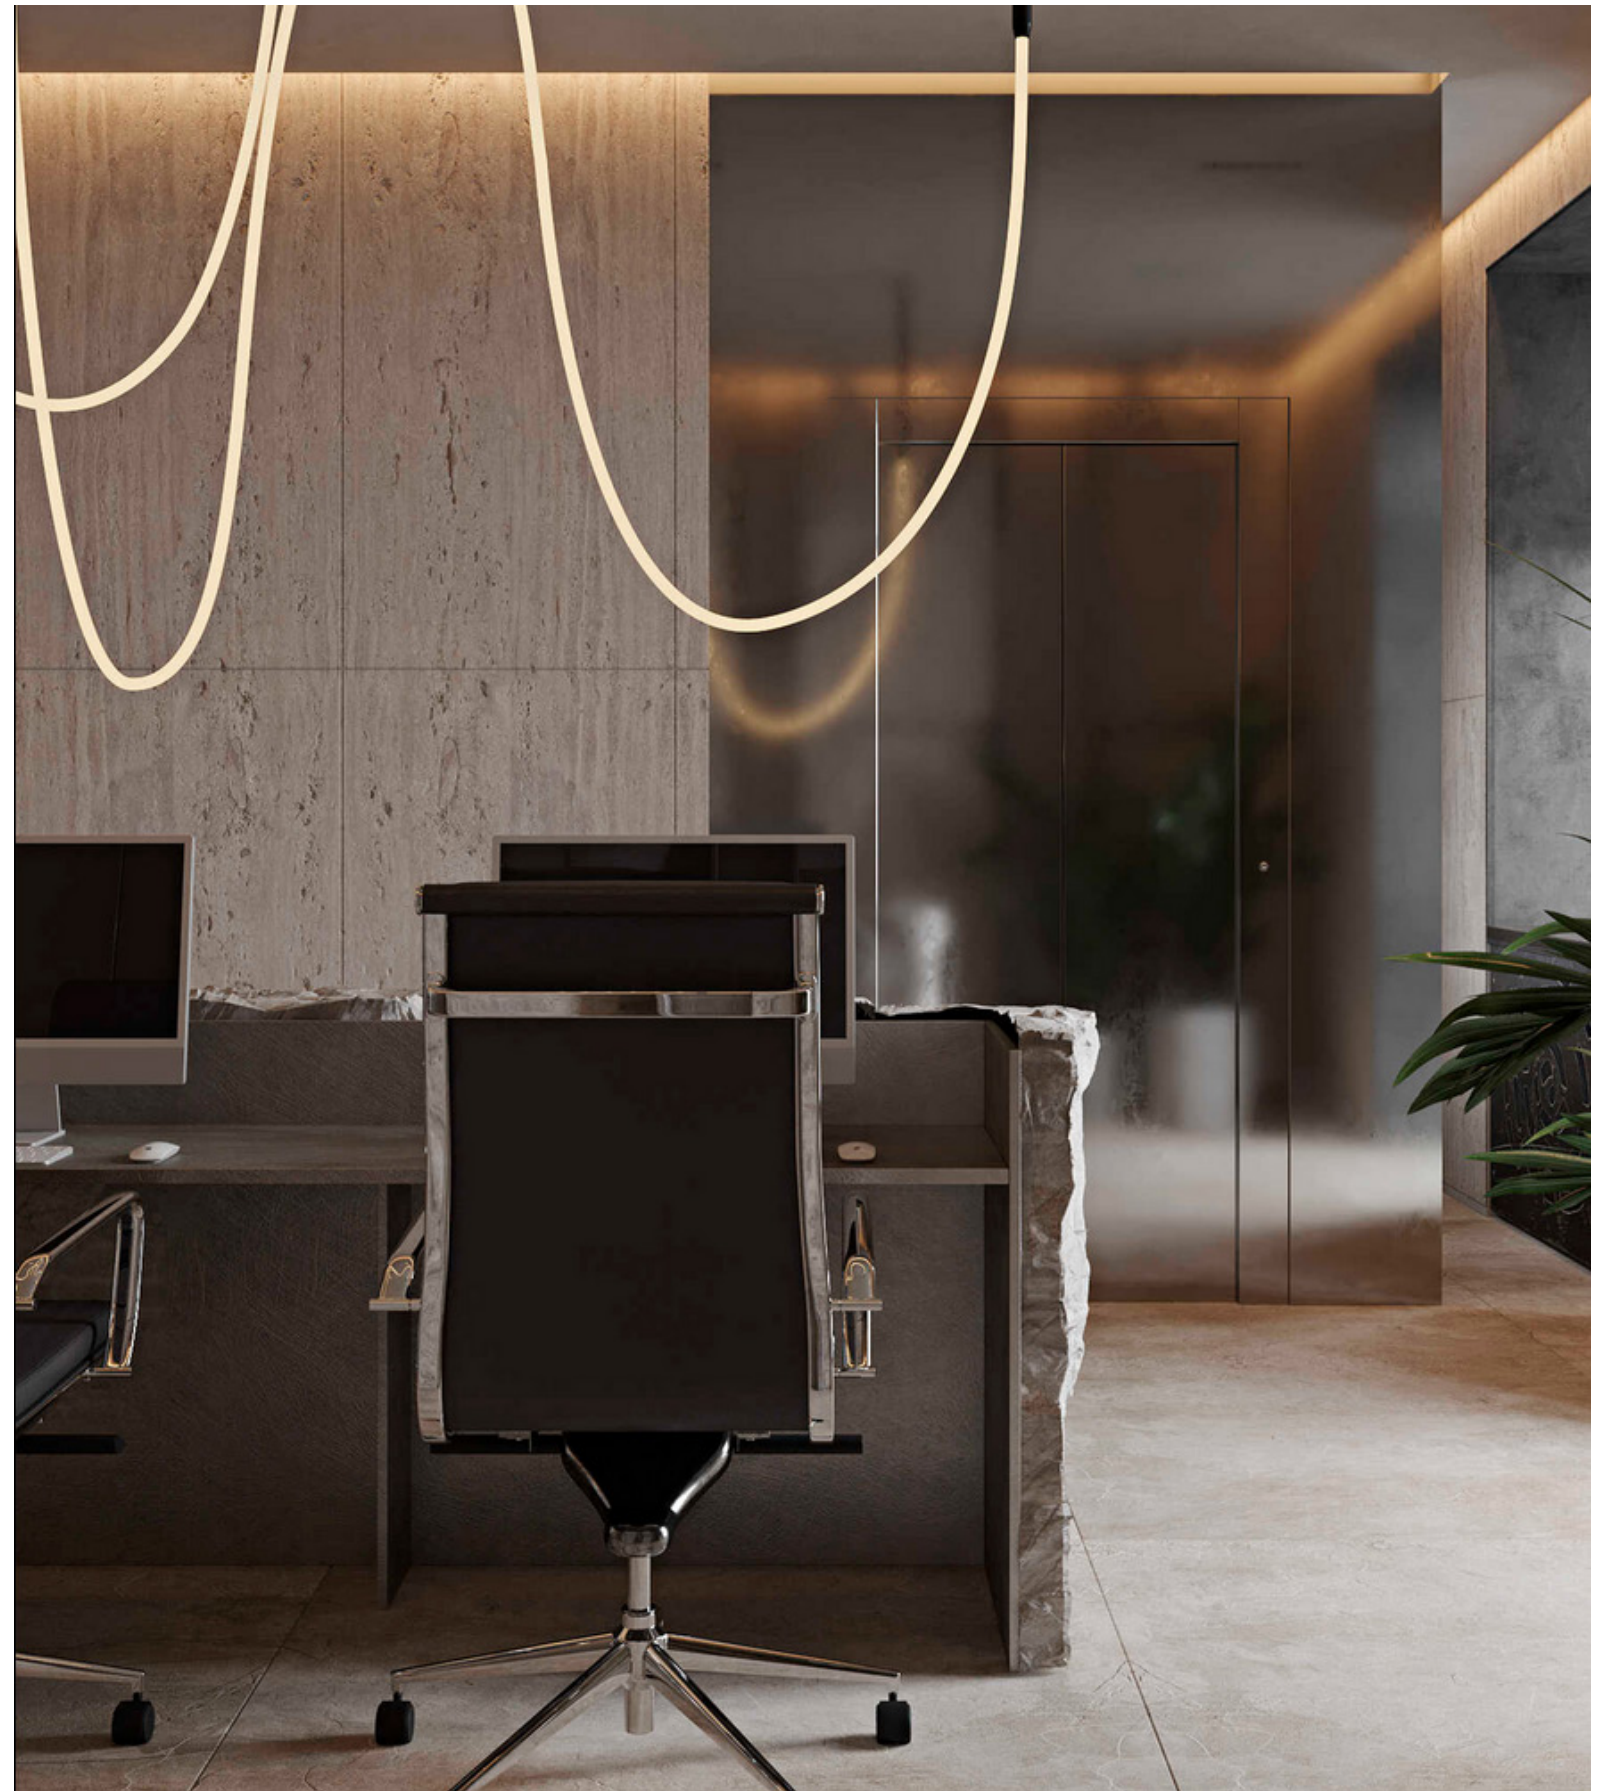


WESTBURY TOWER - OFFICE

CONCEPTUAL DESIGN

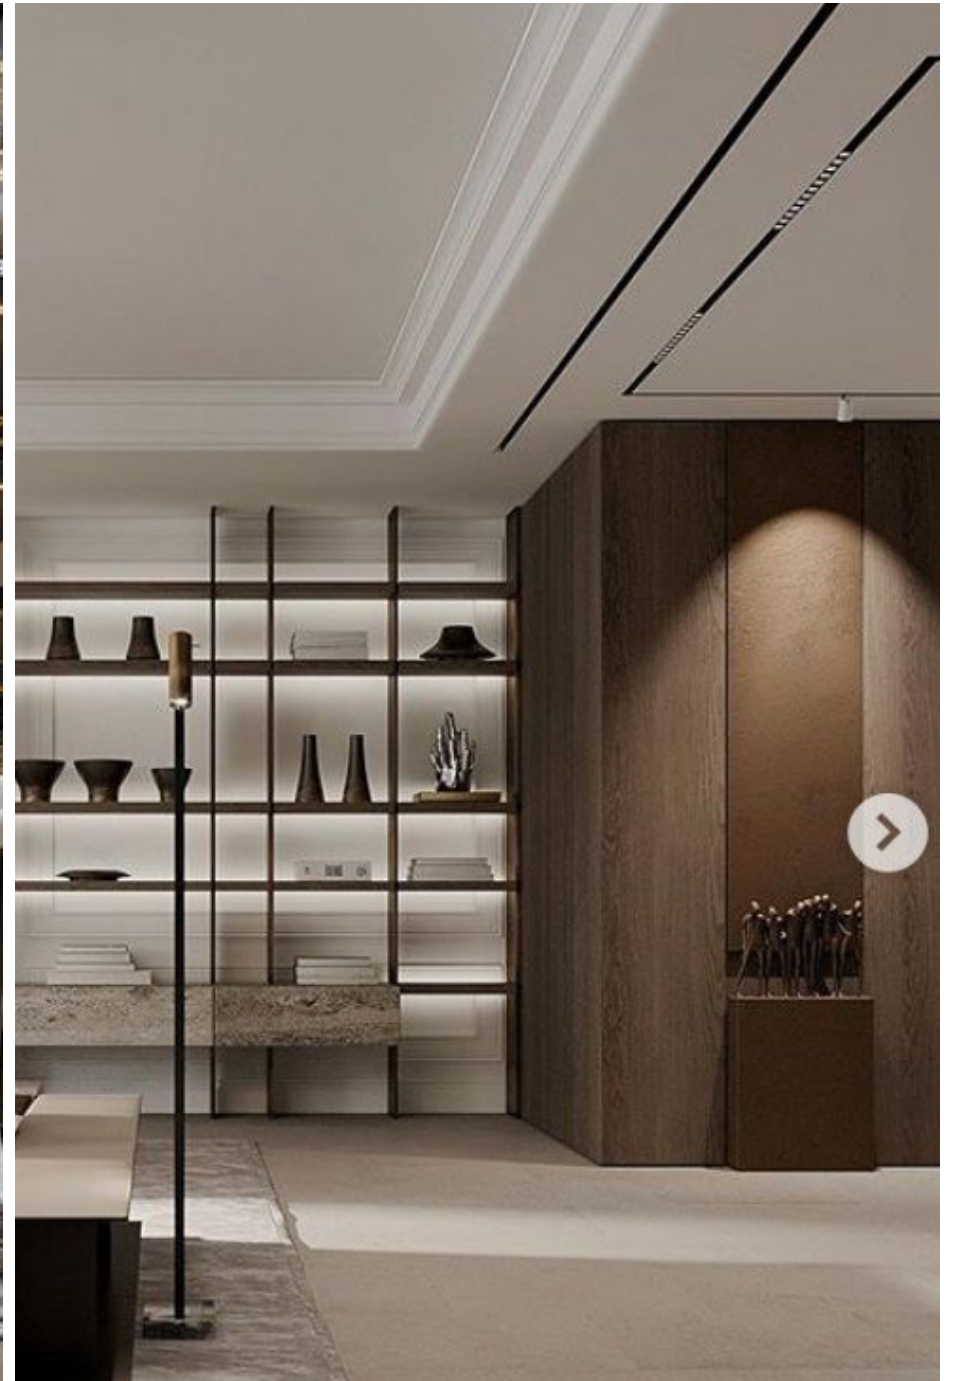


WESTBURY TOWER - OFFICE

CONCEPTUAL DESIGN

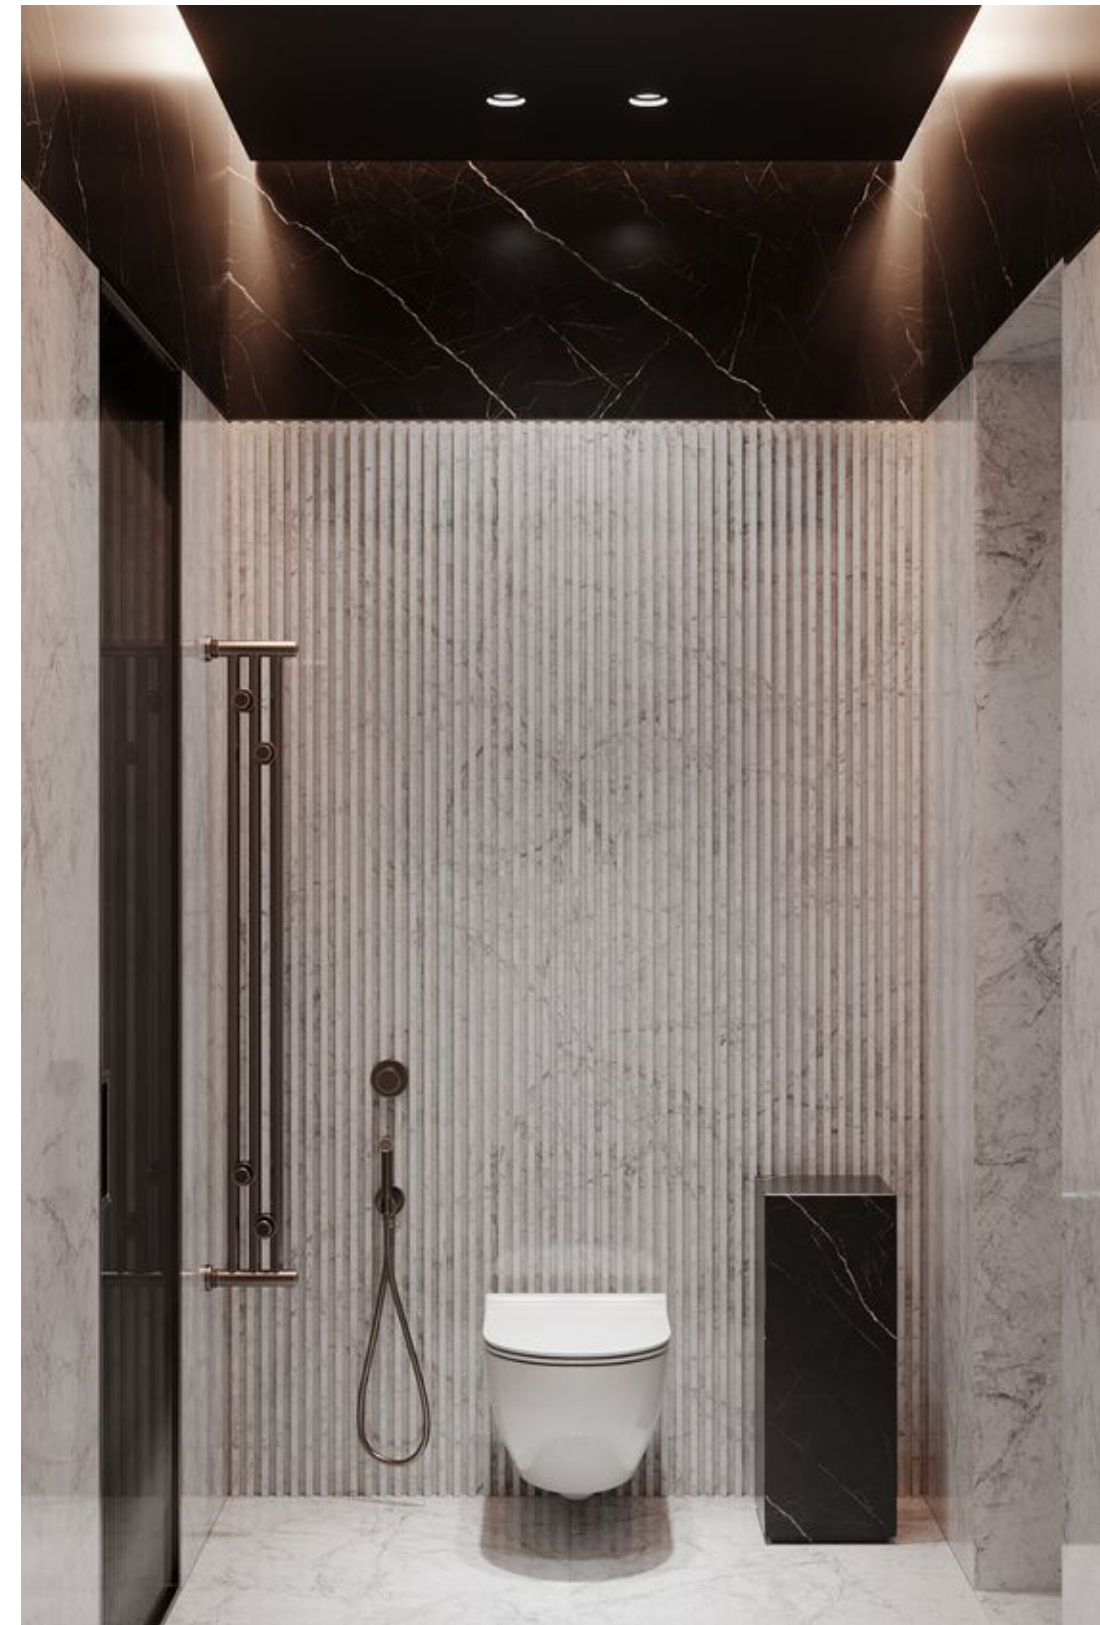

WESTBURY TOWER - OFFICE


CONCEPTUAL DESIGN

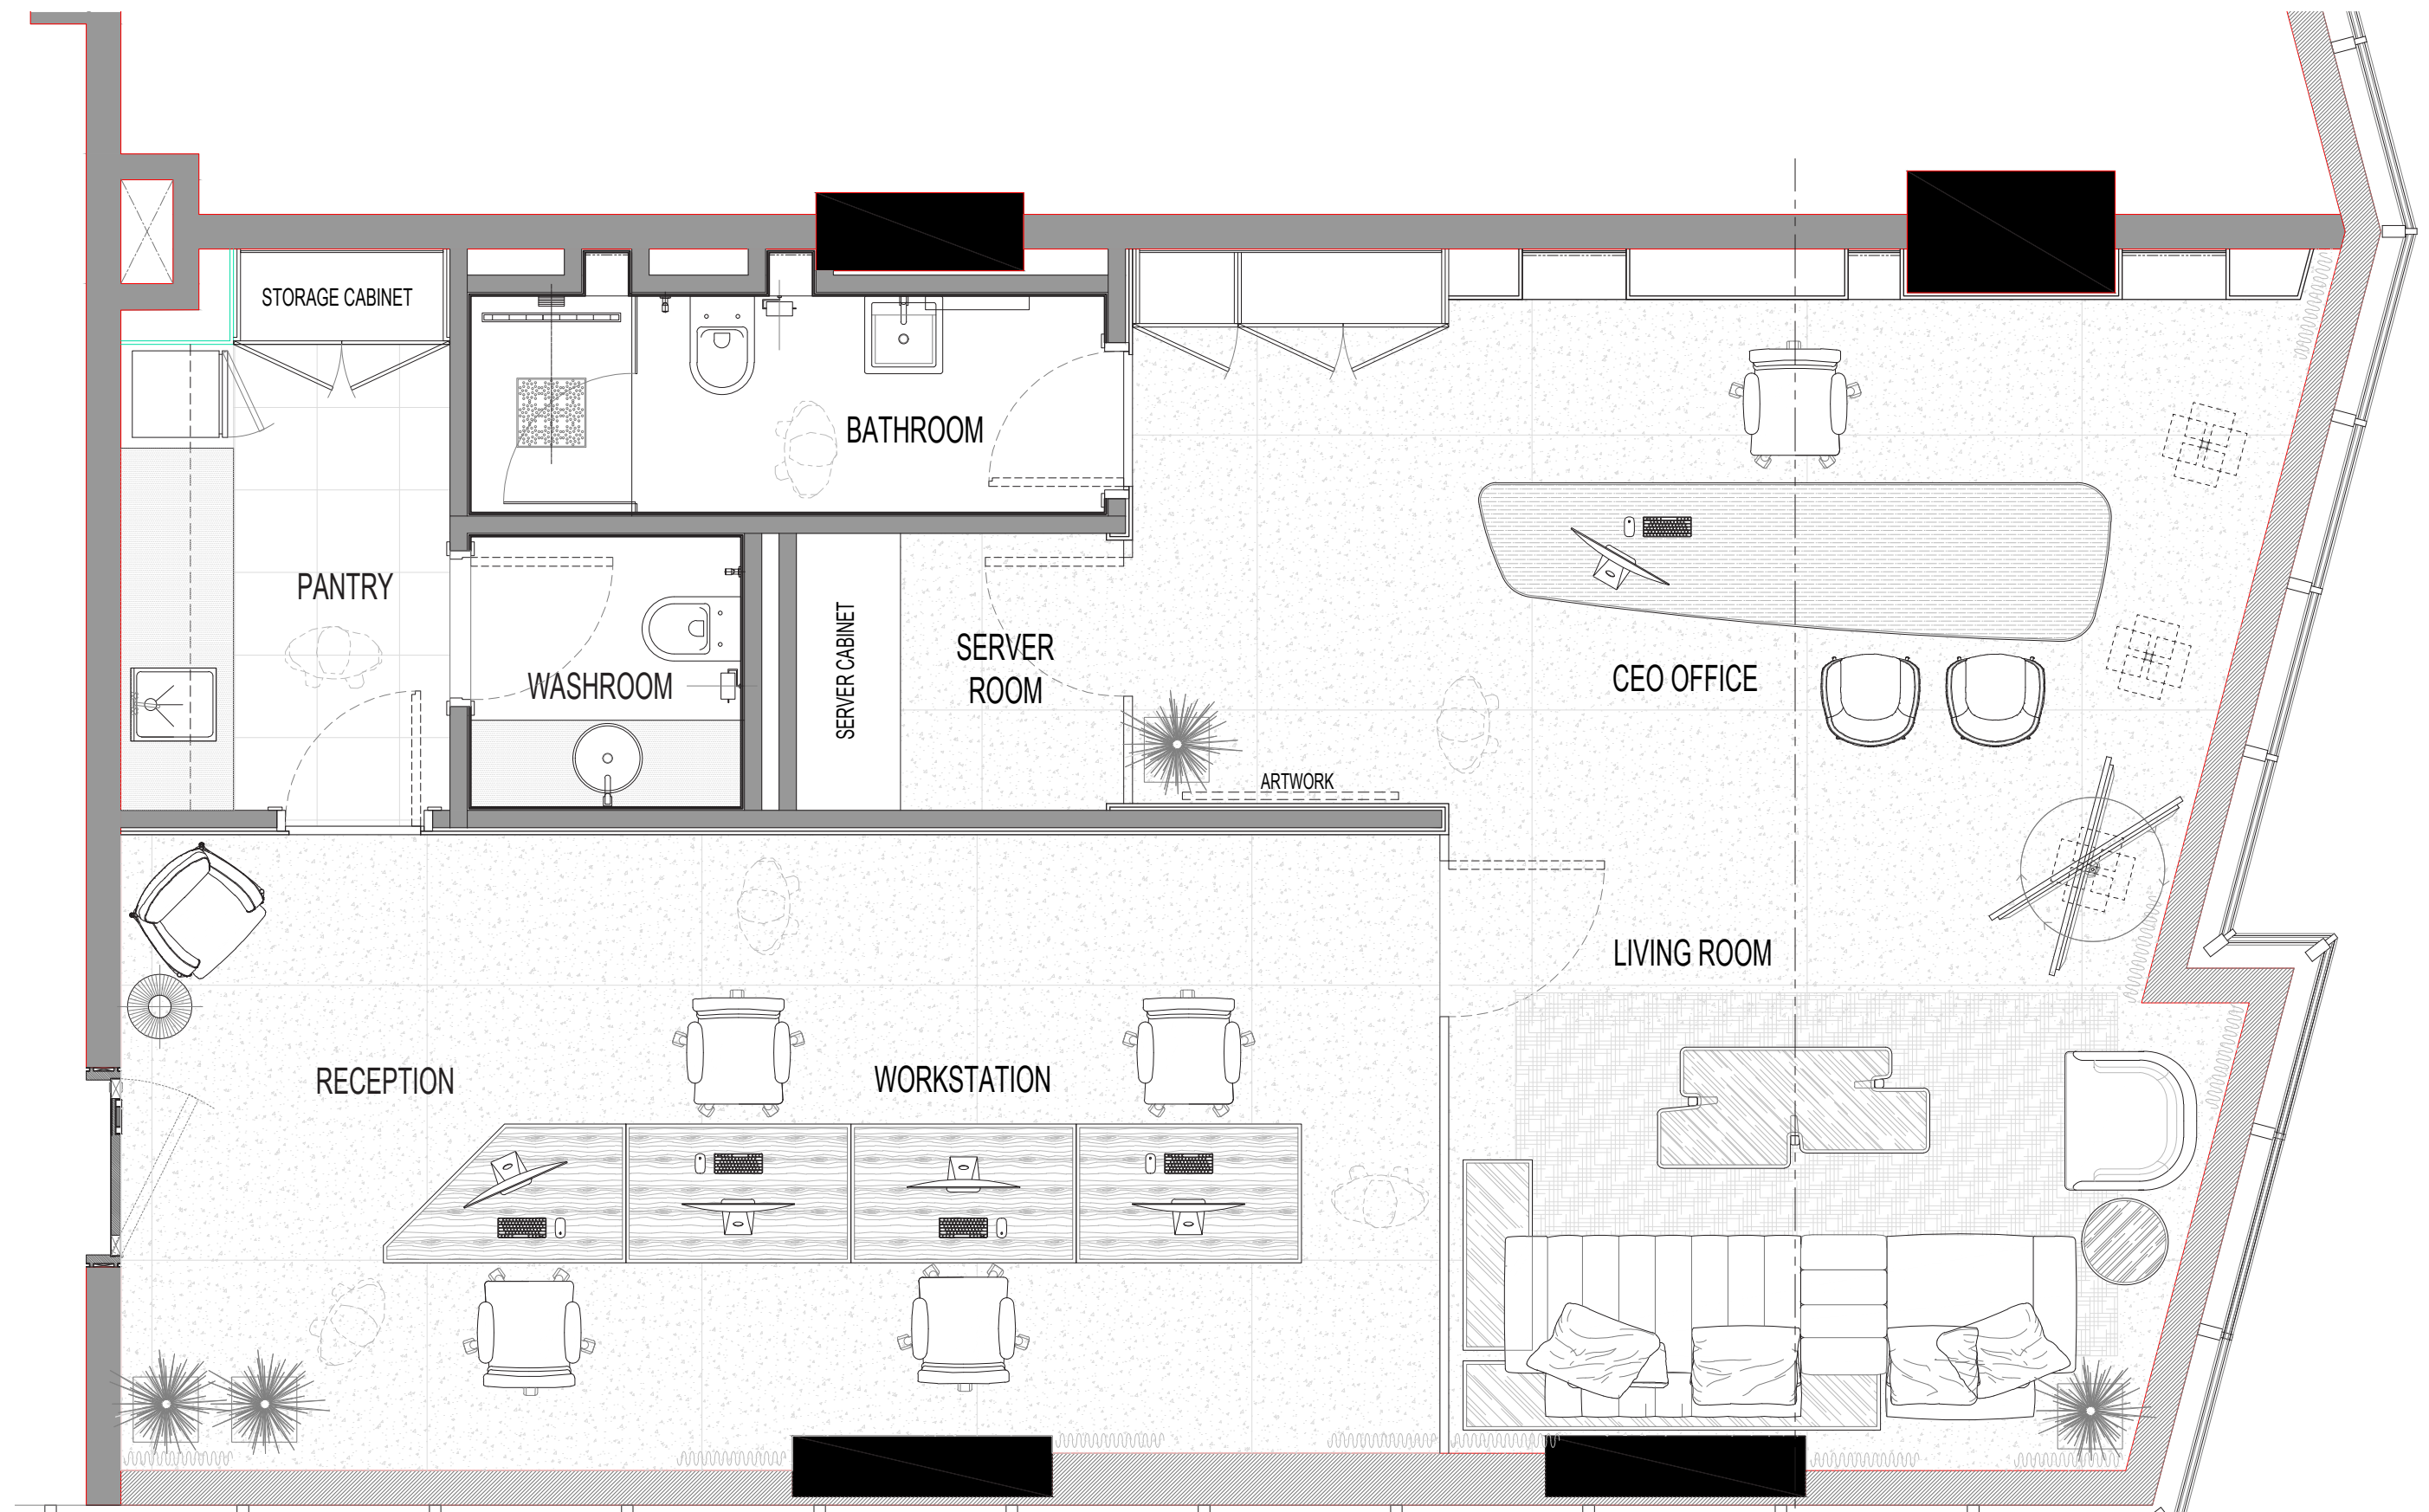

WESTBURY TOWER - OFFICE

CONCEPTUAL DESIGN


FLOOR PLAN LAYOUT - Option 1

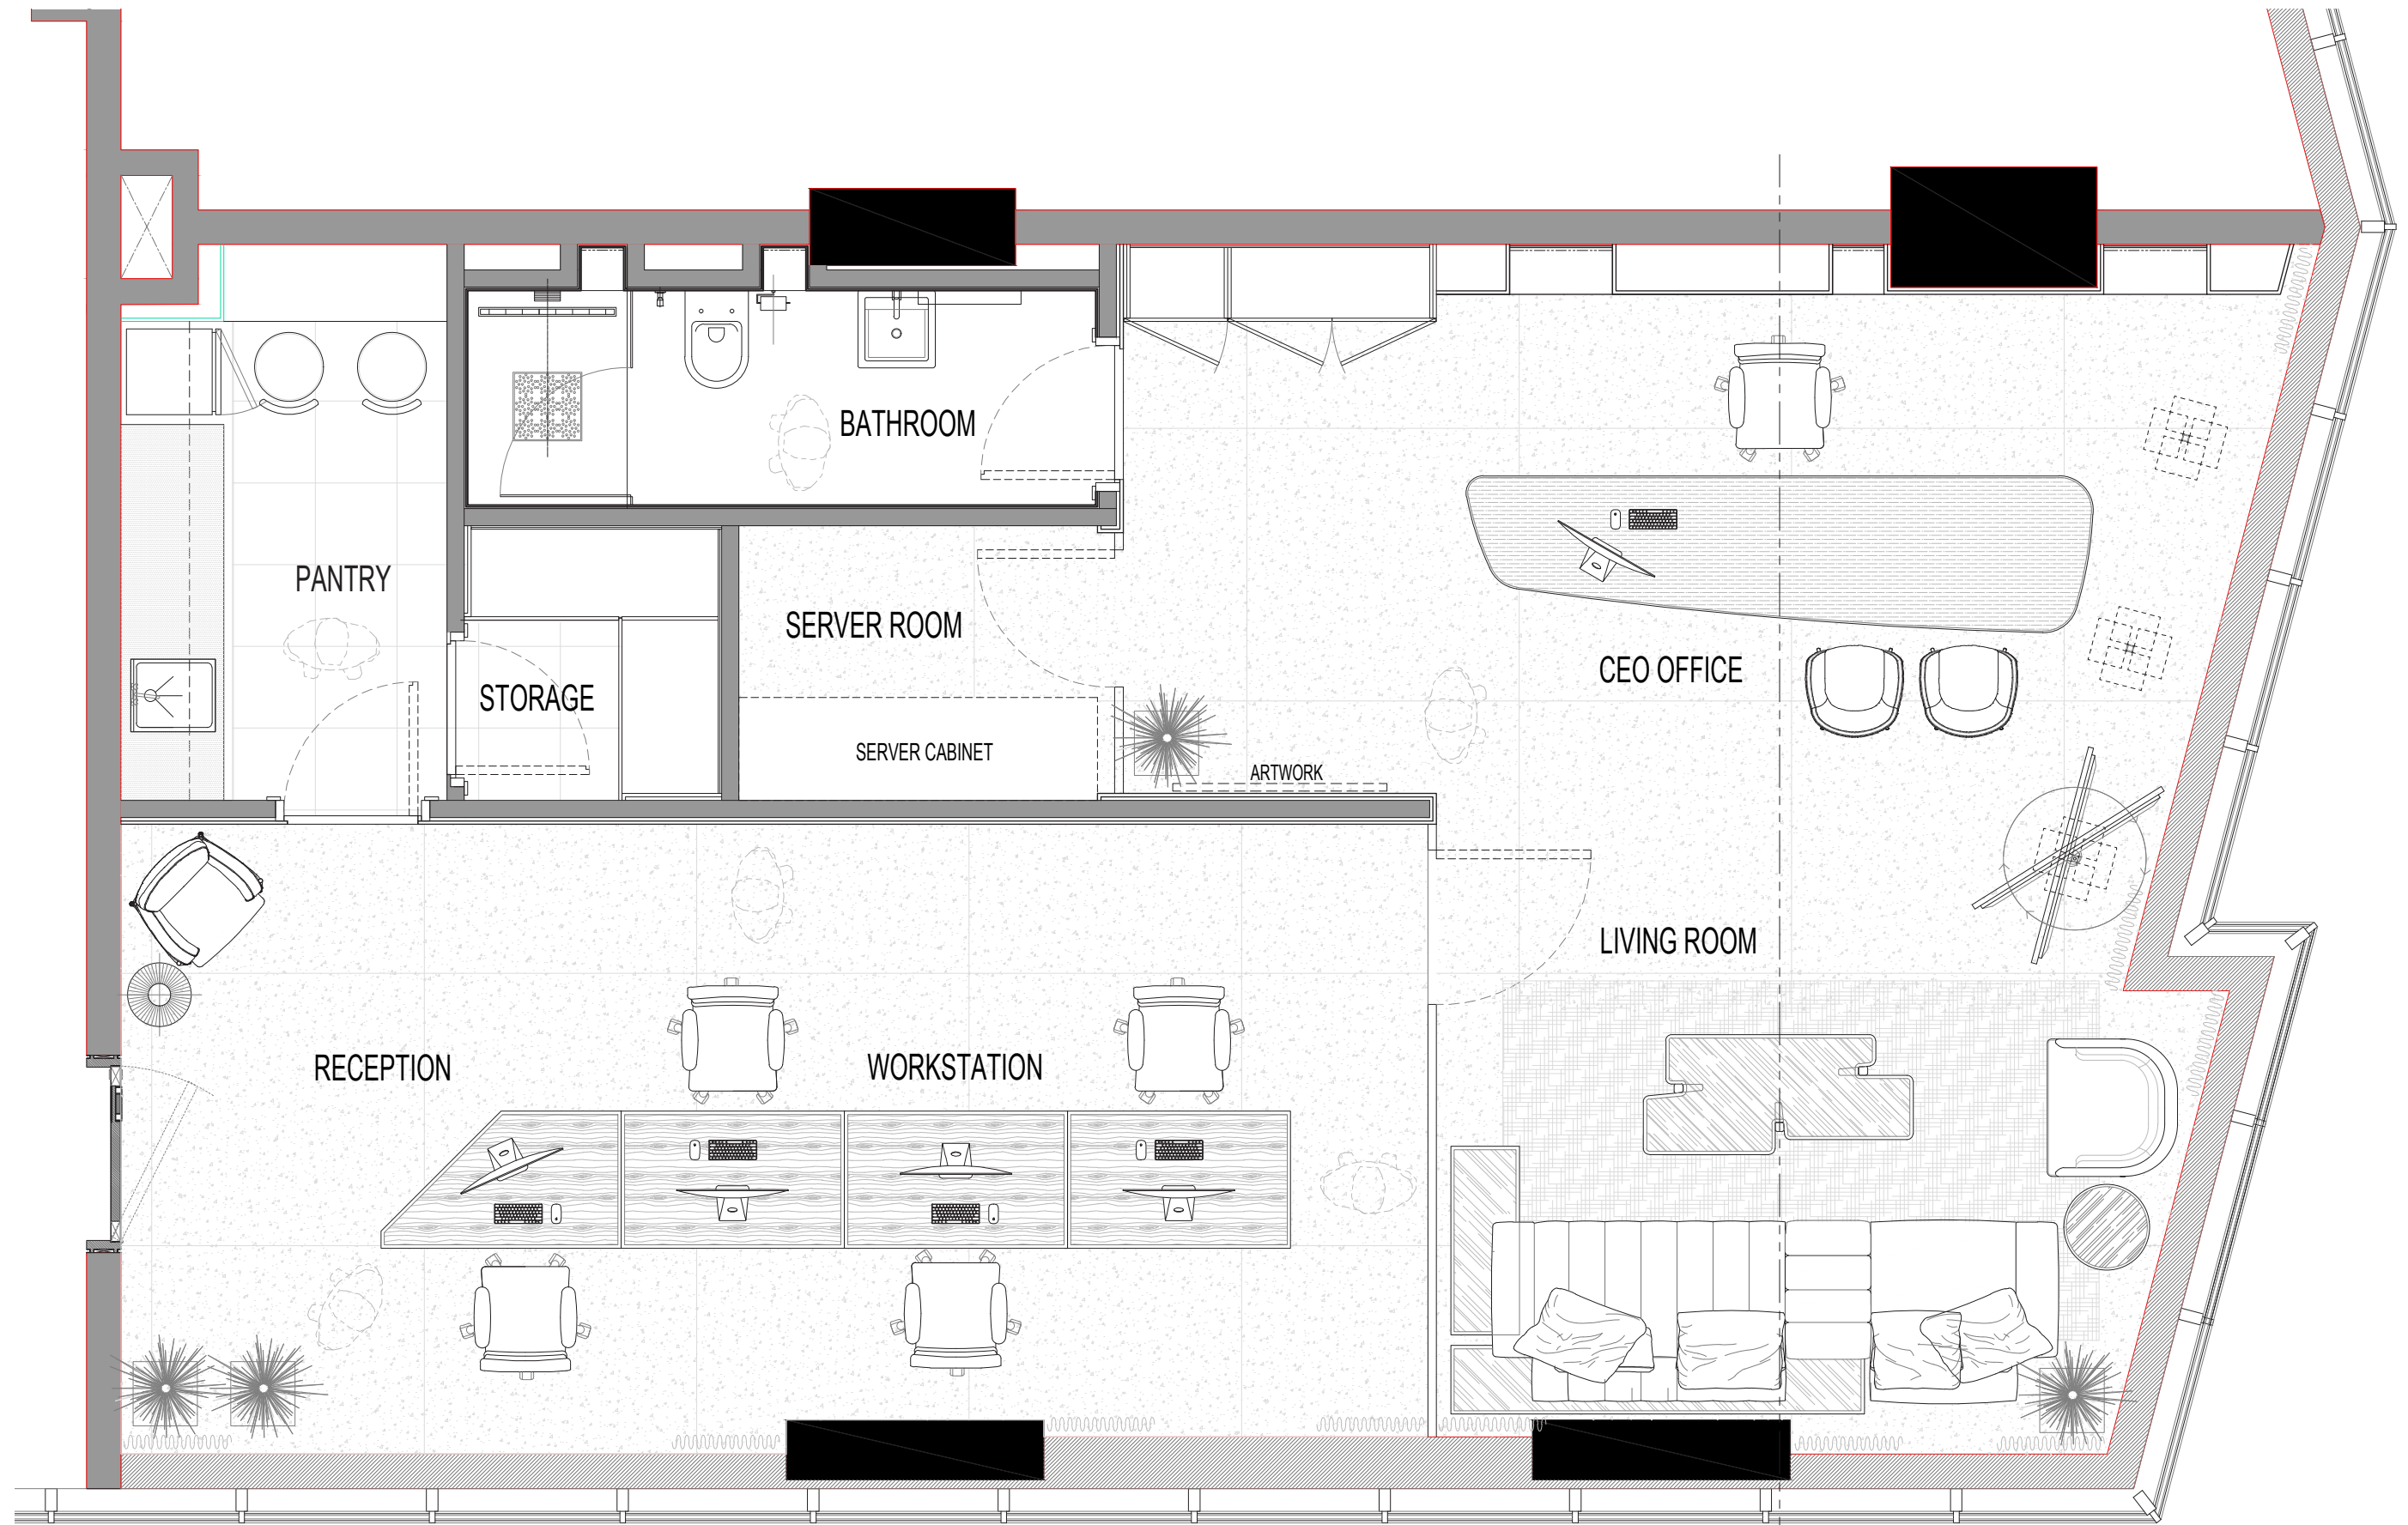

WESTBURY TOWER - OFFICE

CONCEPTUAL DESIGN


FLOOR PLAN LAYOUT - Option 2

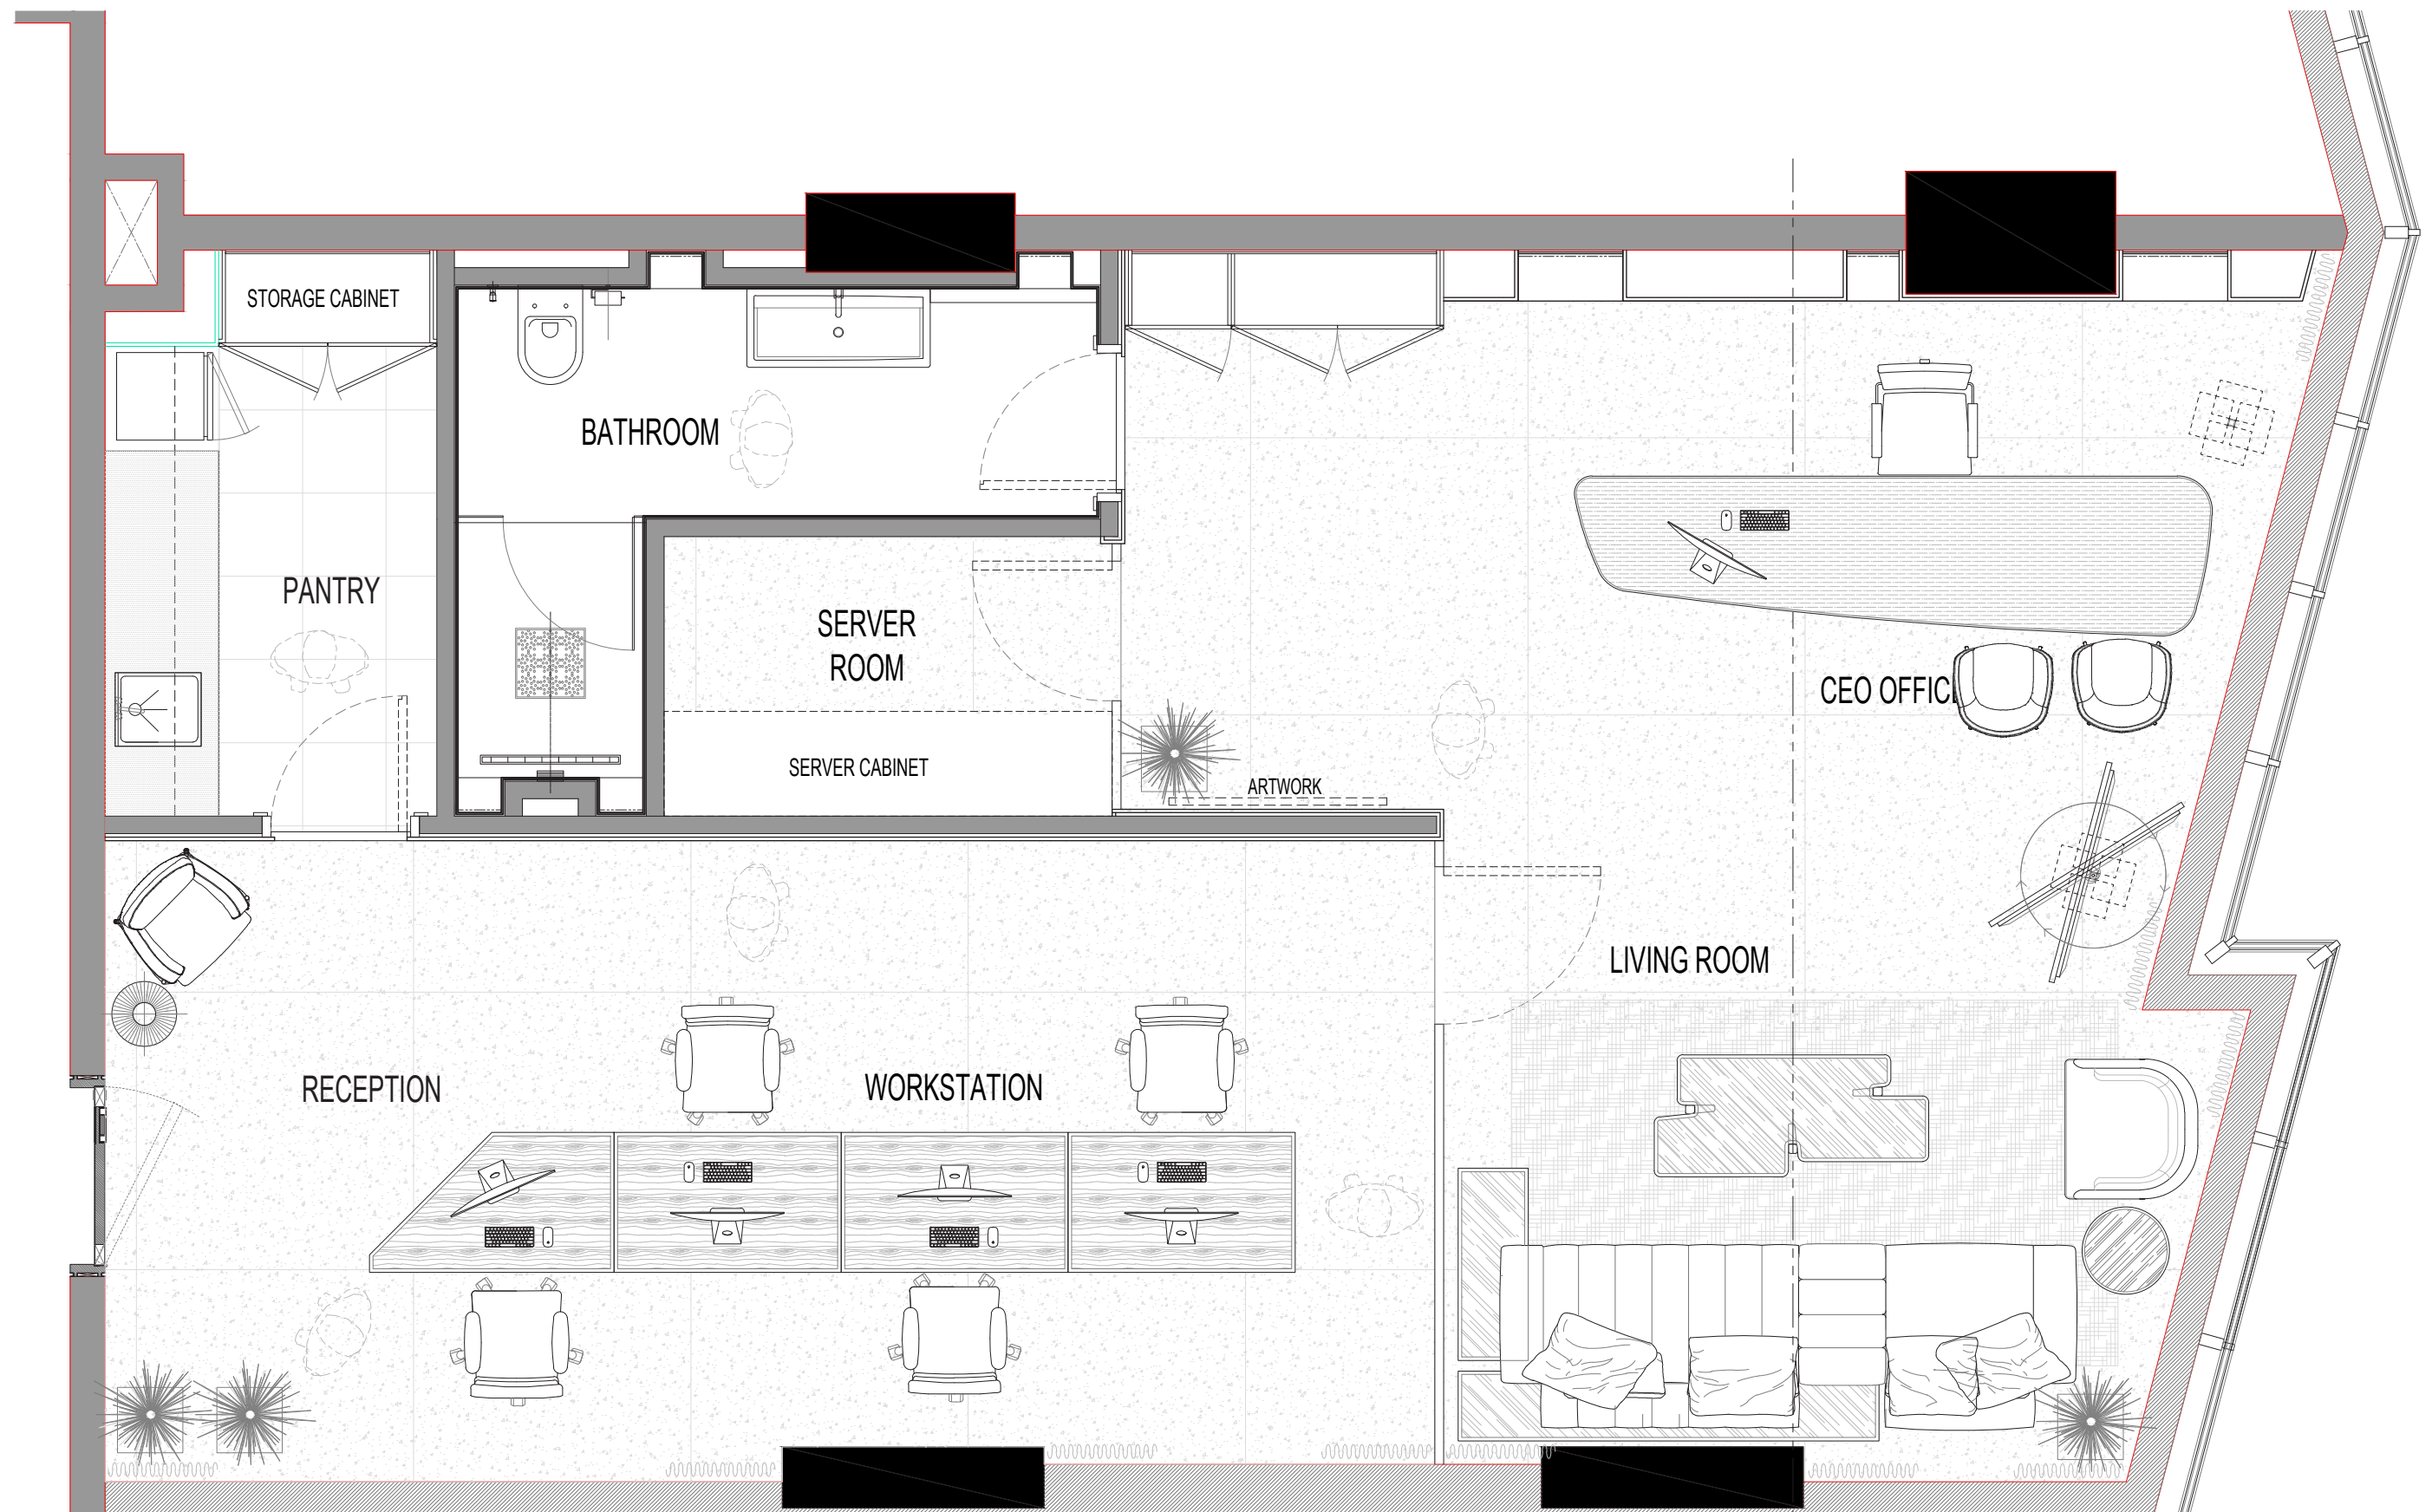

WESTBURY TOWER - OFFICE

CONCEPTUAL DESIGN

FLOOR PLAN LAYOUT - Option 3

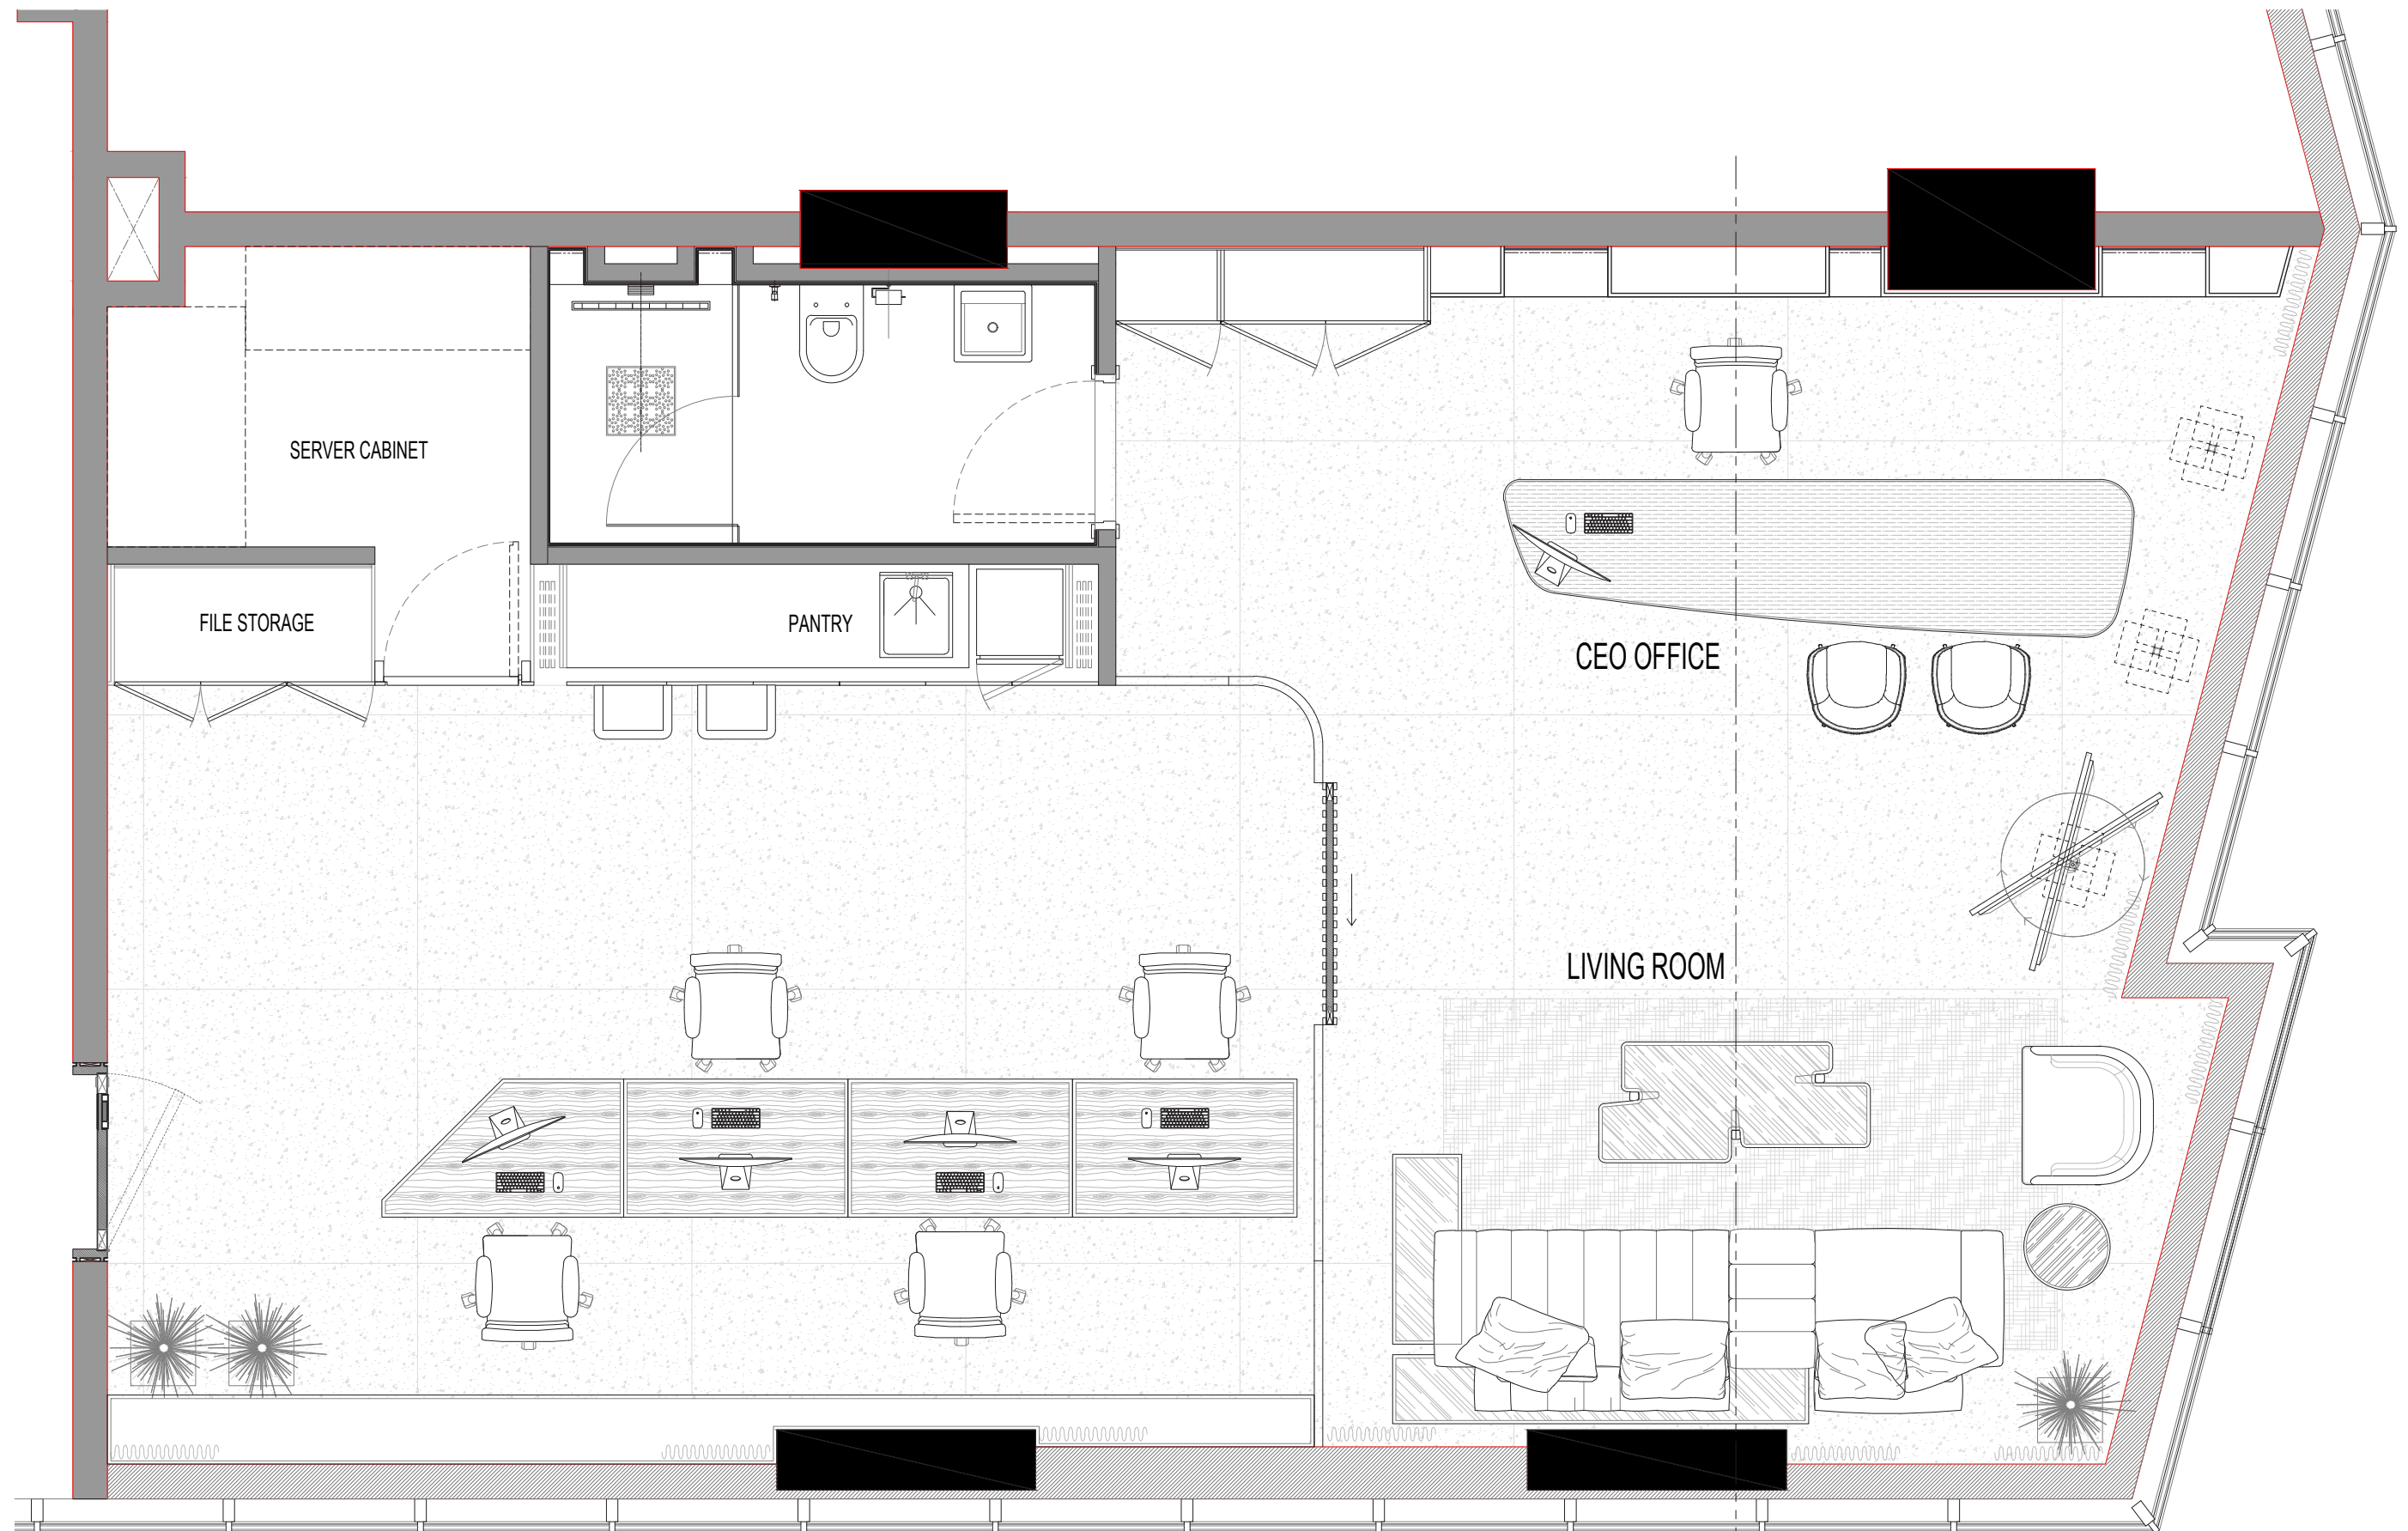

WESTBURY TOWER - OFFICE

CONCEPTUAL DESIGN

FLOOR PLAN LAYOUT - Option 4